


R. VAN STEENBERGEN
ARCHITECT
Pastoriestraat, 410
2340 BEERSE
Tel. 014/61.11.05

G = LOKAAL
GASMEIERS.

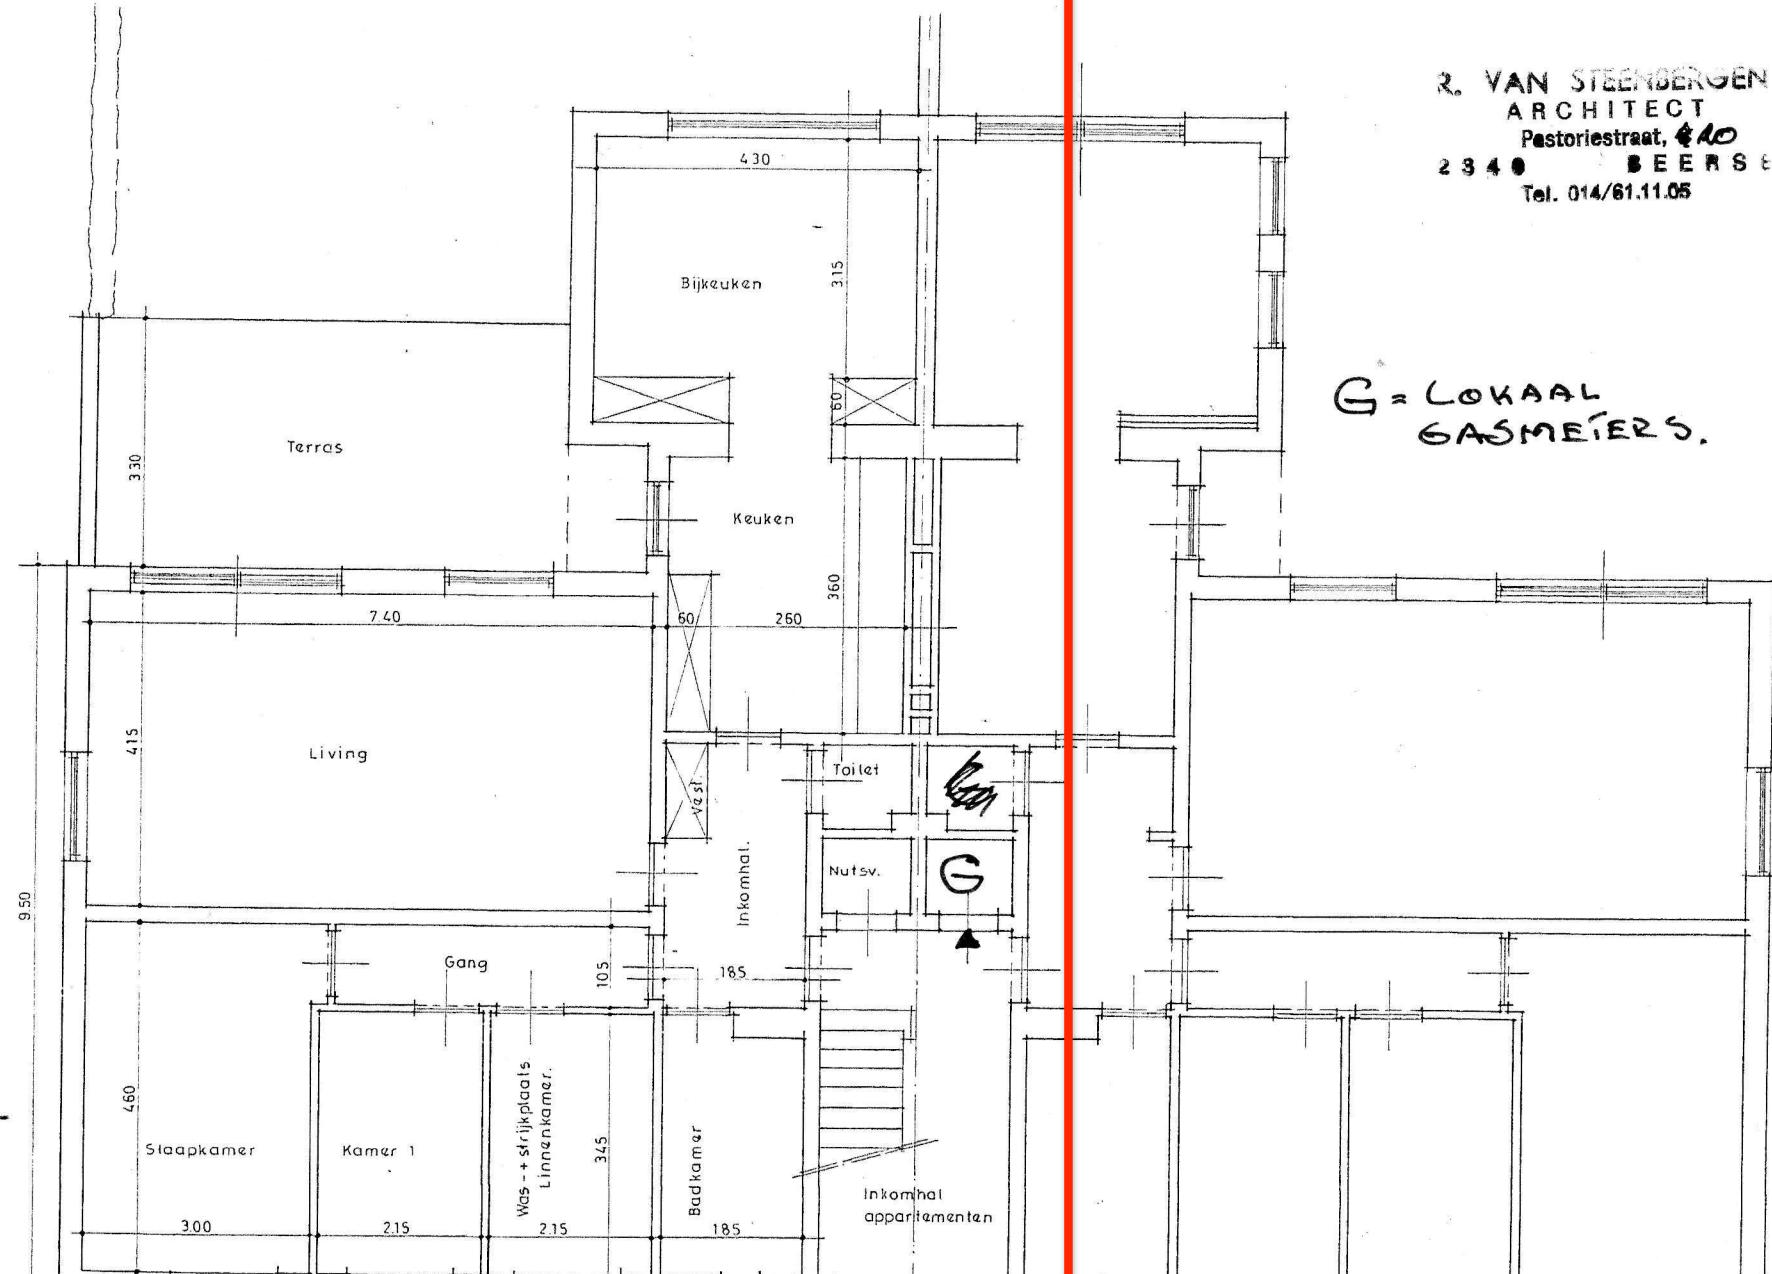

Grondplan bestaande toestand.

APPARTEMENTEN

PASTORIESTR. 36
2340 BEERSE